

6 CHURCH GREEN WEST

REDDITCH, B97 4DY. UK



IDAFA

ARCHITECTS

PLANNING APPLICATION

NOTE:


the client is advised of thier duty under the party wall act 1996 to serve notice upon thier neighbours minimum 2 months prior to any construction work on site.

Please do not scale from these plans, contact the architect for any discrepancy.


the Architect is the "author and owner" such that the architect retains all rights, including copyrights, to these documents.

KEY:


- Existing Walls
- Proposed Walls

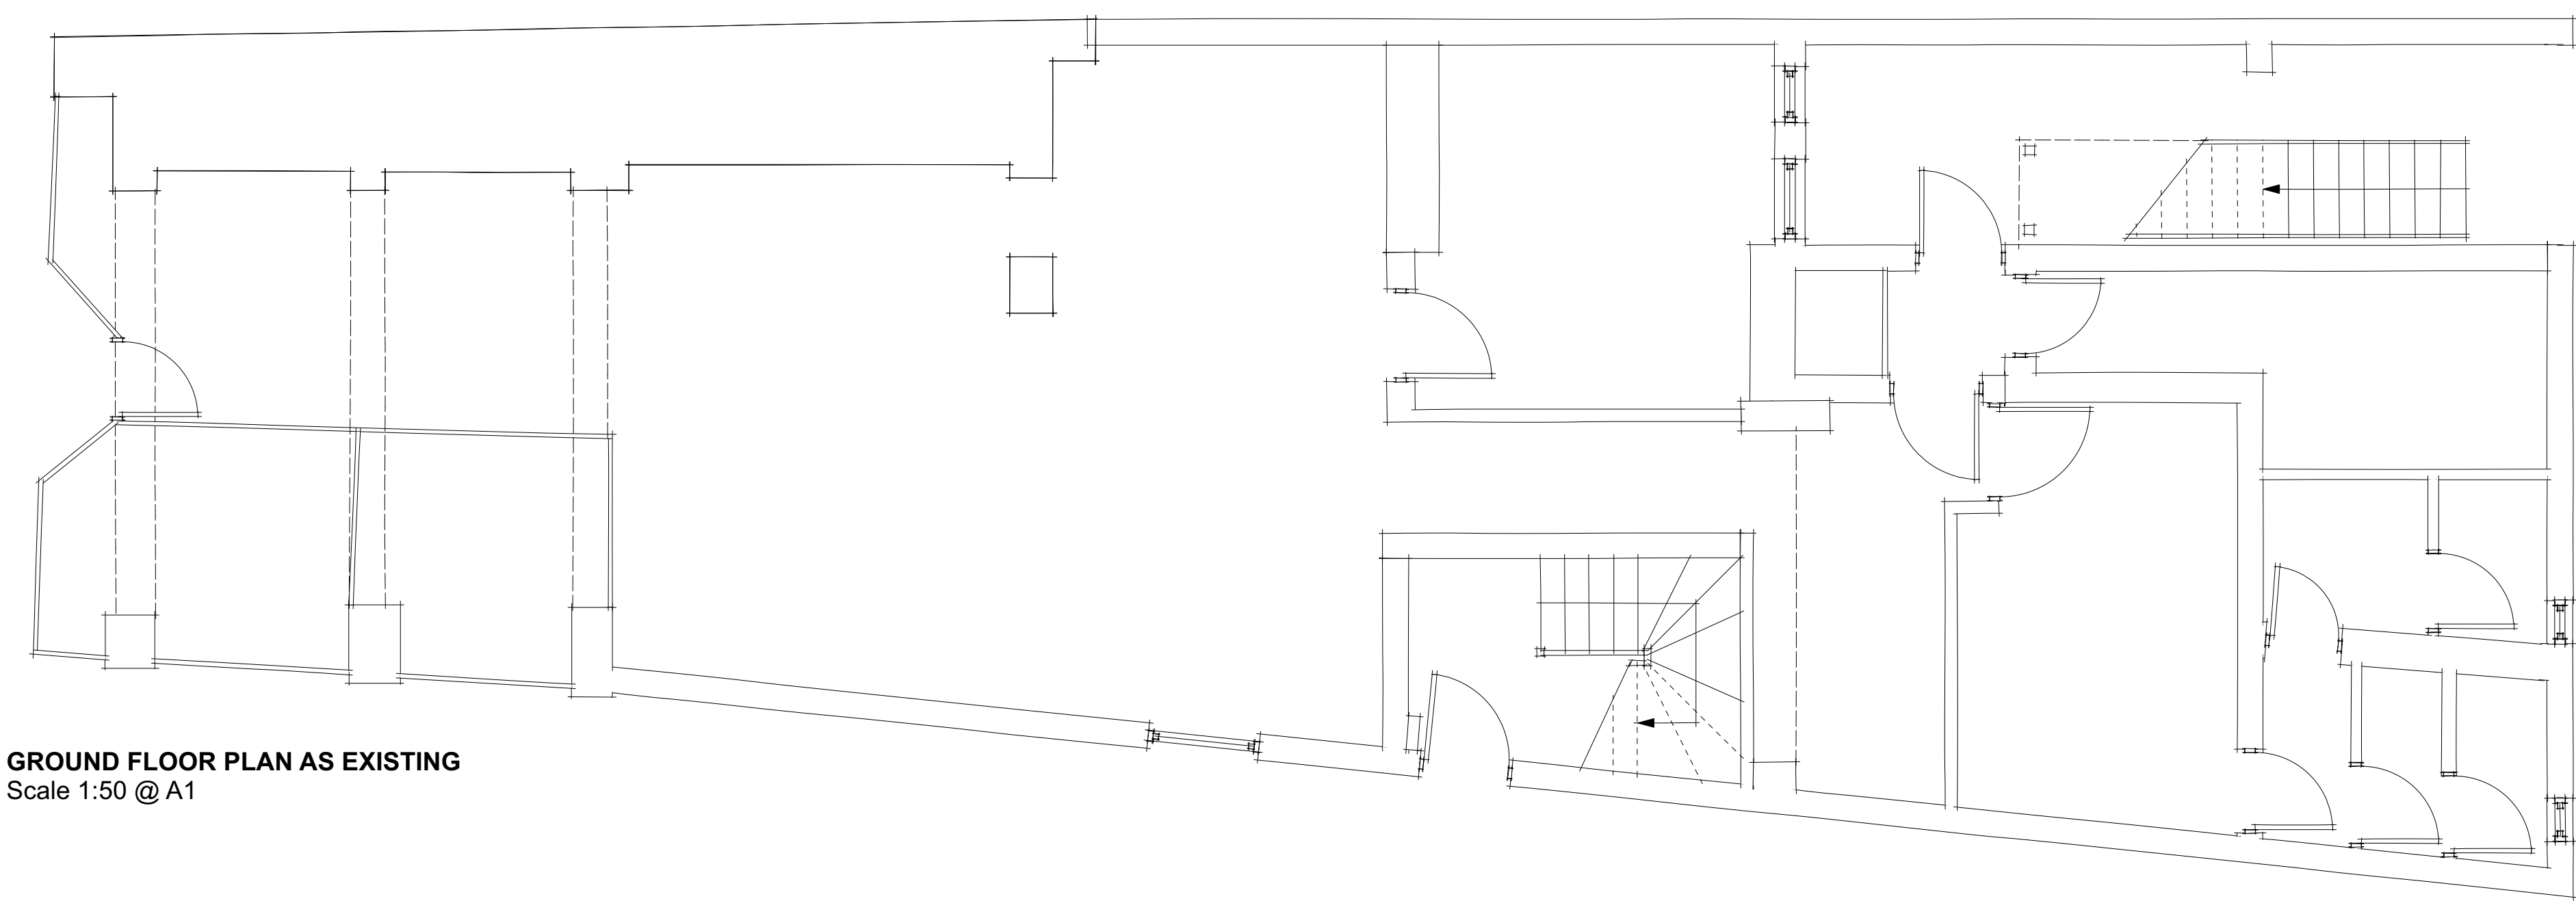

GROUND FLOOR PLAN AS EXISTING
Scale 1:50 @ A1

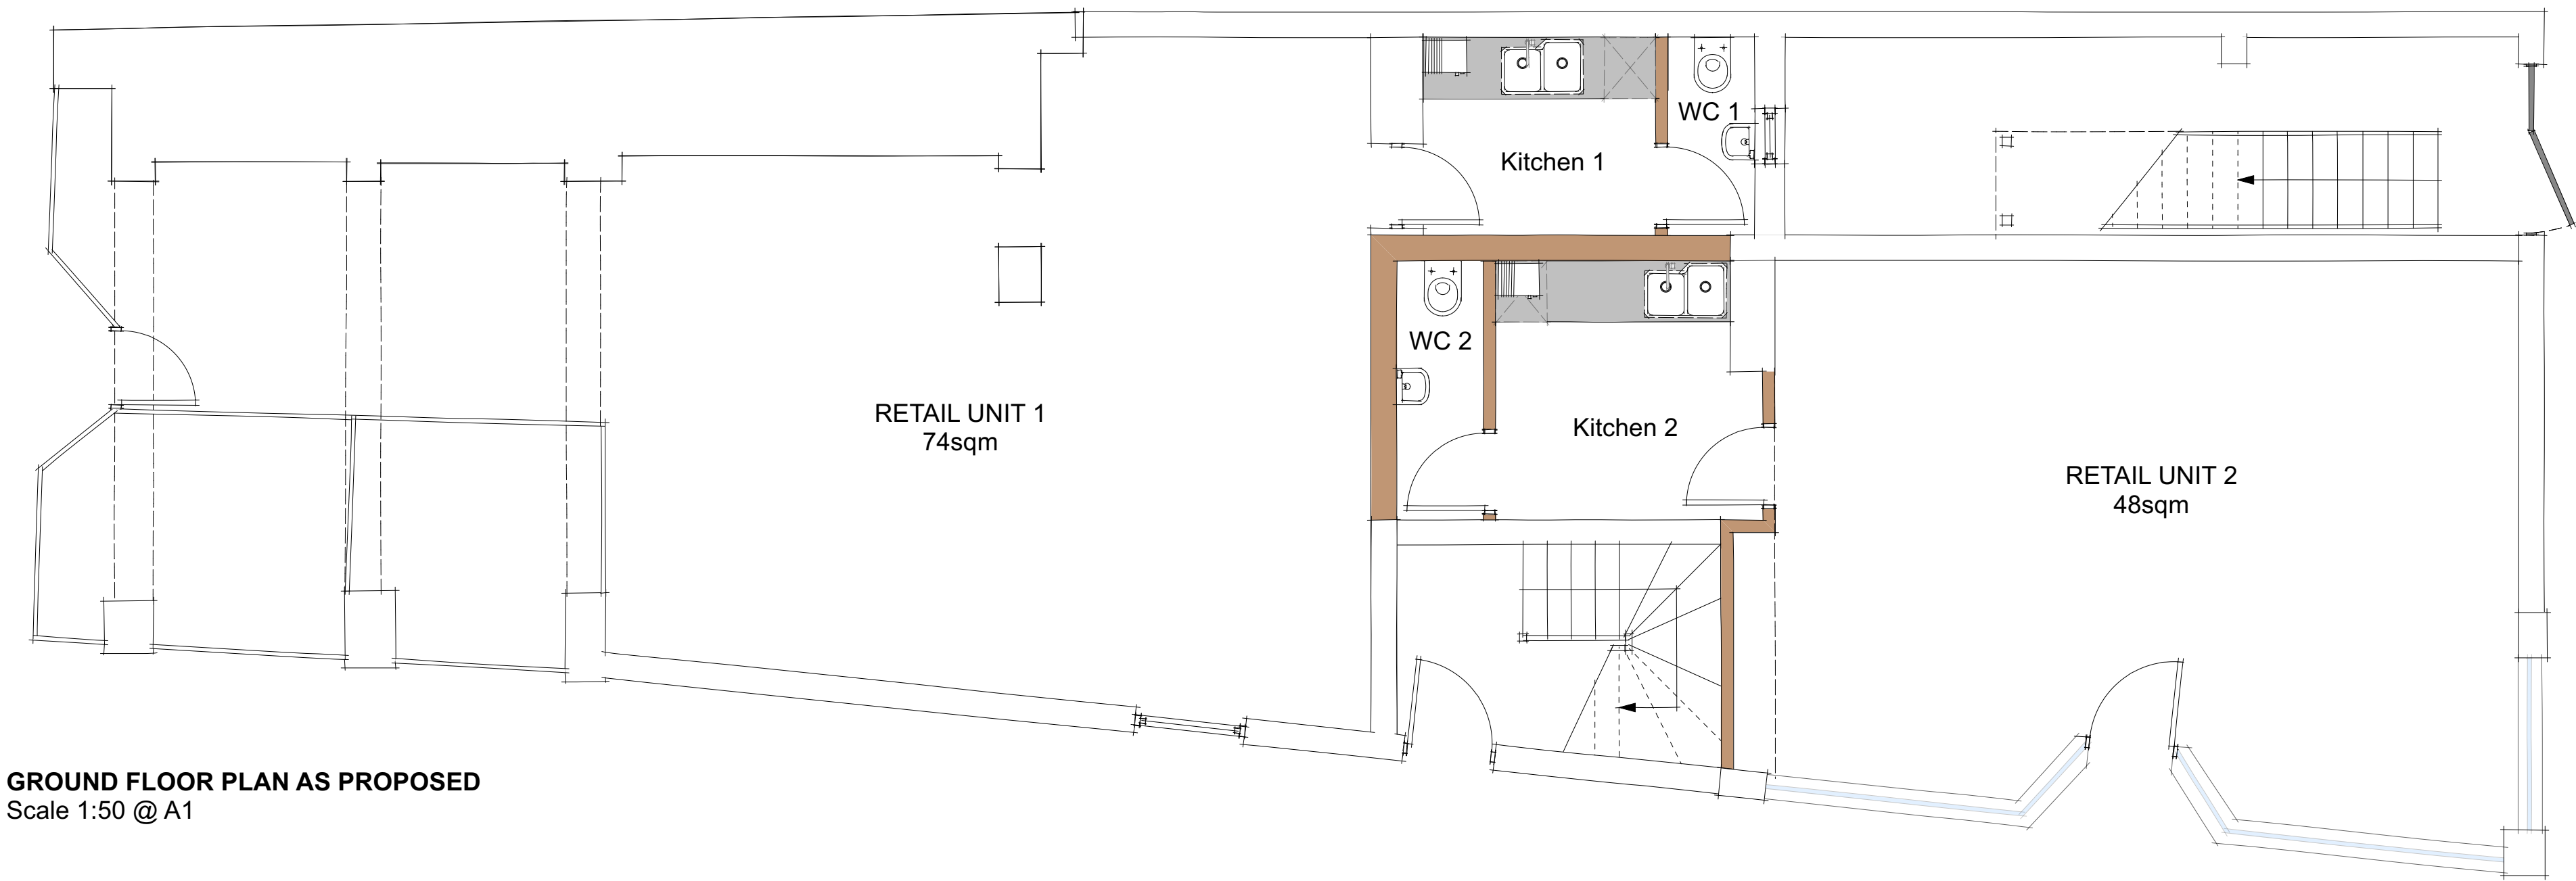

GROUND FLOOR PLAN AS PROPOSED
Scale 1:50 @ A1

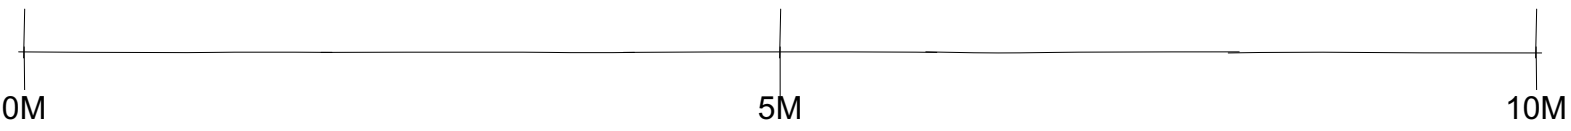

scale 1:50 @ A1